


Totally evenly distributed weight on house truss is 7000LBS. All motors are 1 ton, 26'10.5" from rigging origin (or 30'0" DS edge of stage.) Truss is TC1212-120S.

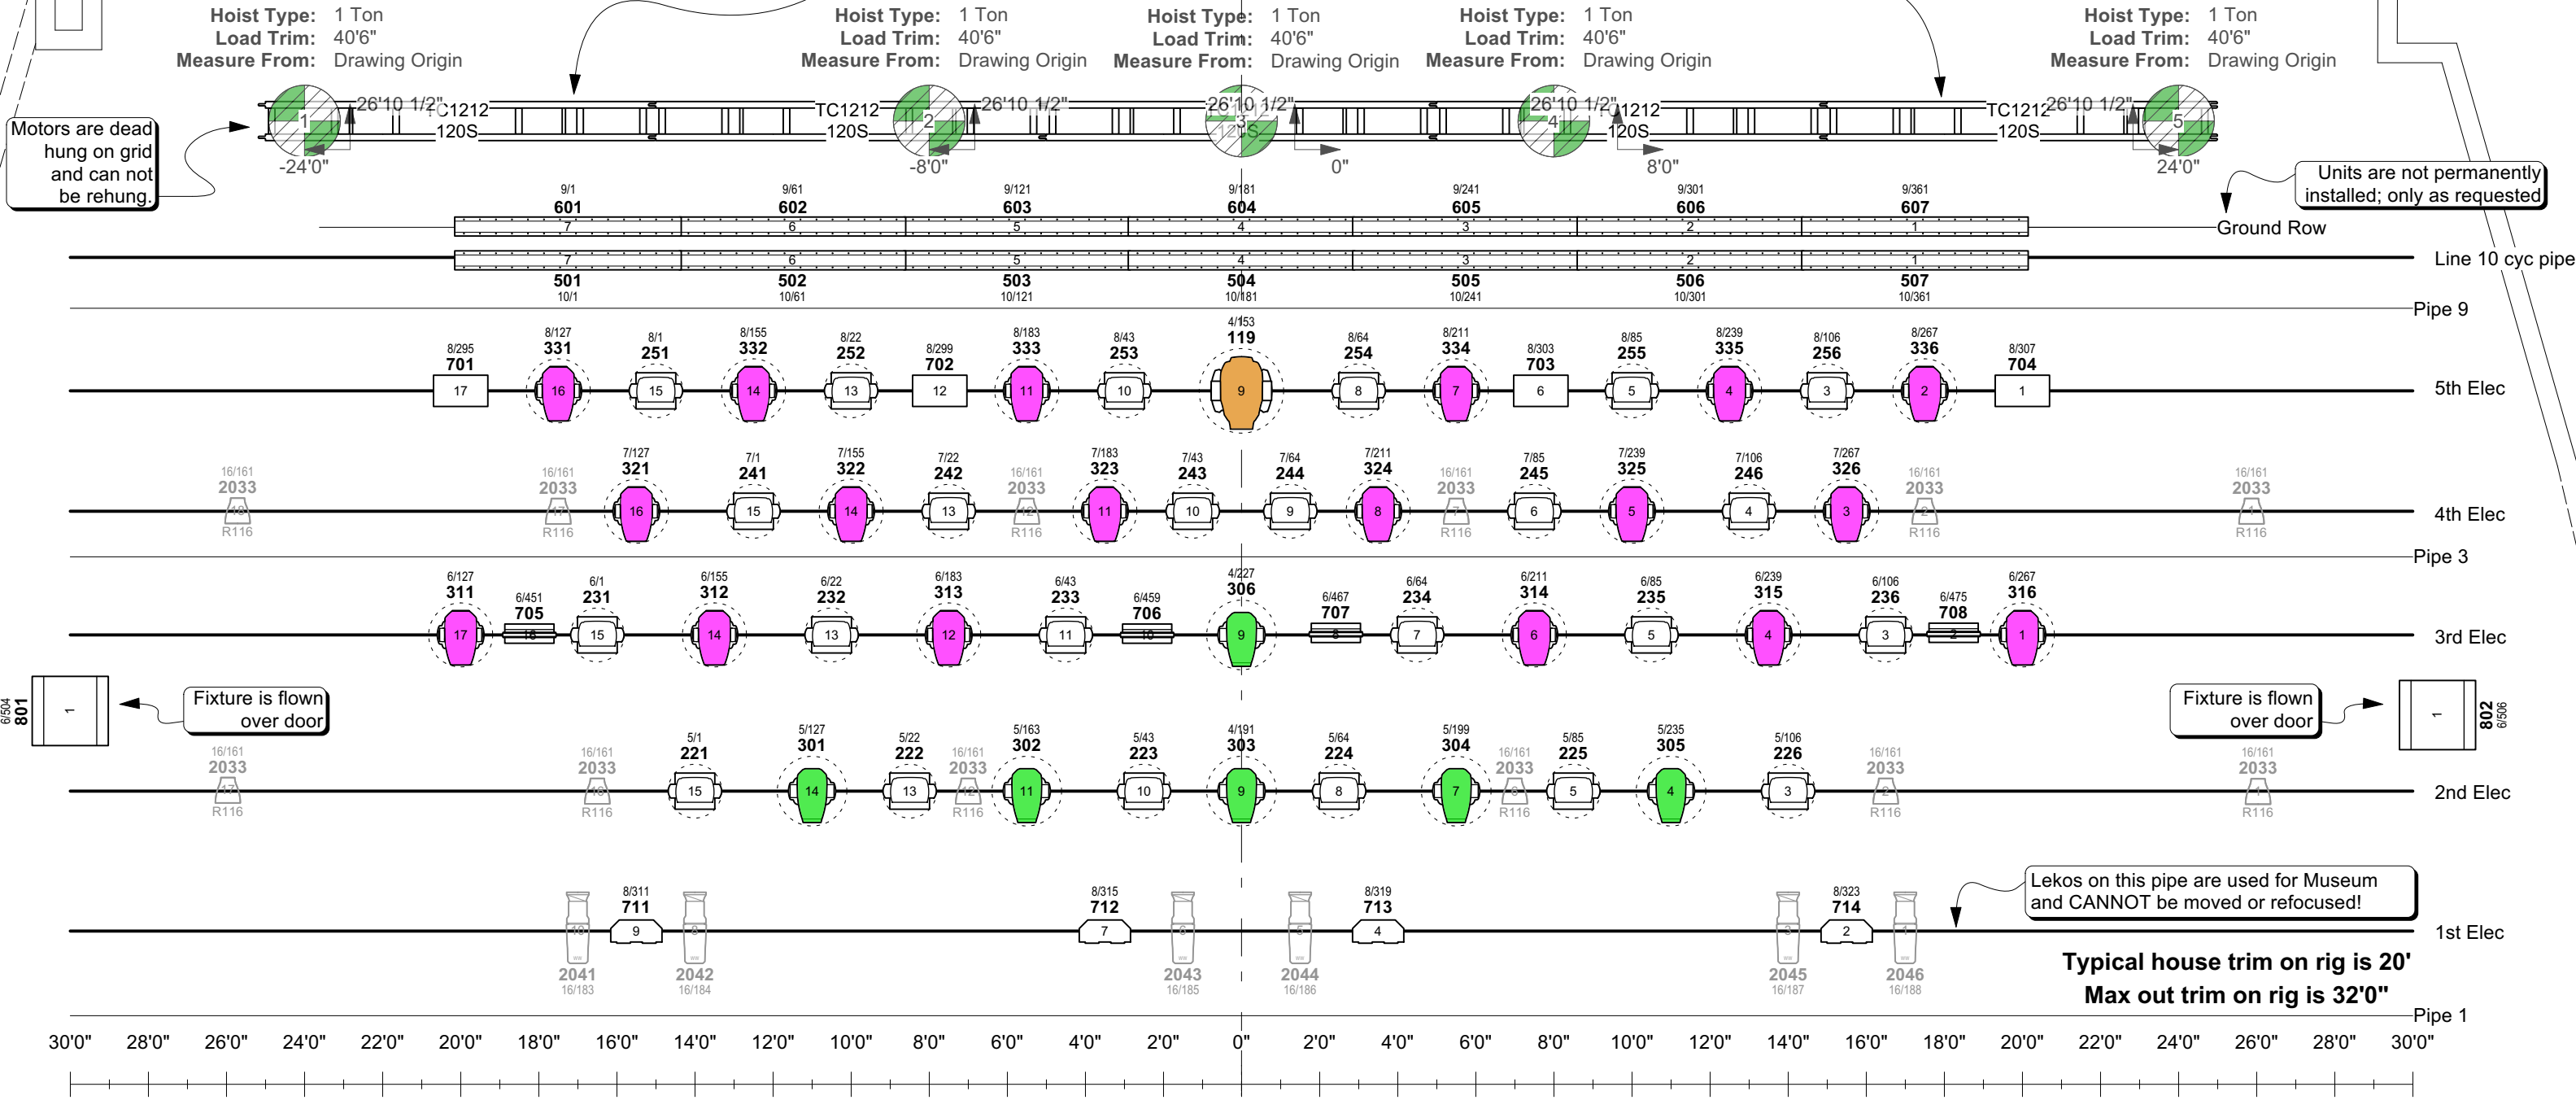

Reduced Key

See Full plot for all fixture details.

- Ayrton Diablo (36 ch)
- Ayrton Ghibli (38 ch)
- Ayrton Mistral-S (28 ch)
- Rogue R3 Wash (21 ch)
- Cuepix (4 ch) WW2
- Elation Protron 3K Color (8 ch)
- Atomic 3000 DMX (4 ch)
- Base Hazer Pro (2 ch)
- Solo Bar 6 (60 chn)
- C-Source PAR Med Oval(12)

Legend

Color
Ubo 1
Number
Channel
Universe/Address

See Arch D size plot for full plot and all notes.



116 Rep. John Lewis Way North, Nashville, TN 37219
v: 615.458.8700 / f: 615.458.8701

Ryman Hse Plot 2024.7

SCALE: 1/4"=1'0" DATE: 07.24.2024 REVISED: 10.02.2024

Prod Mngr: Les Banks (lbanks@ryman.com) c: 615.491.5551
Lighting Dir: Brandon Webb (bwebb@ryman.com) c: 615.509.5793

DRAWN BY: Scott Leathers